


Zoning By-Law 10-2005

Setbacks with Section References

Sample Diagram

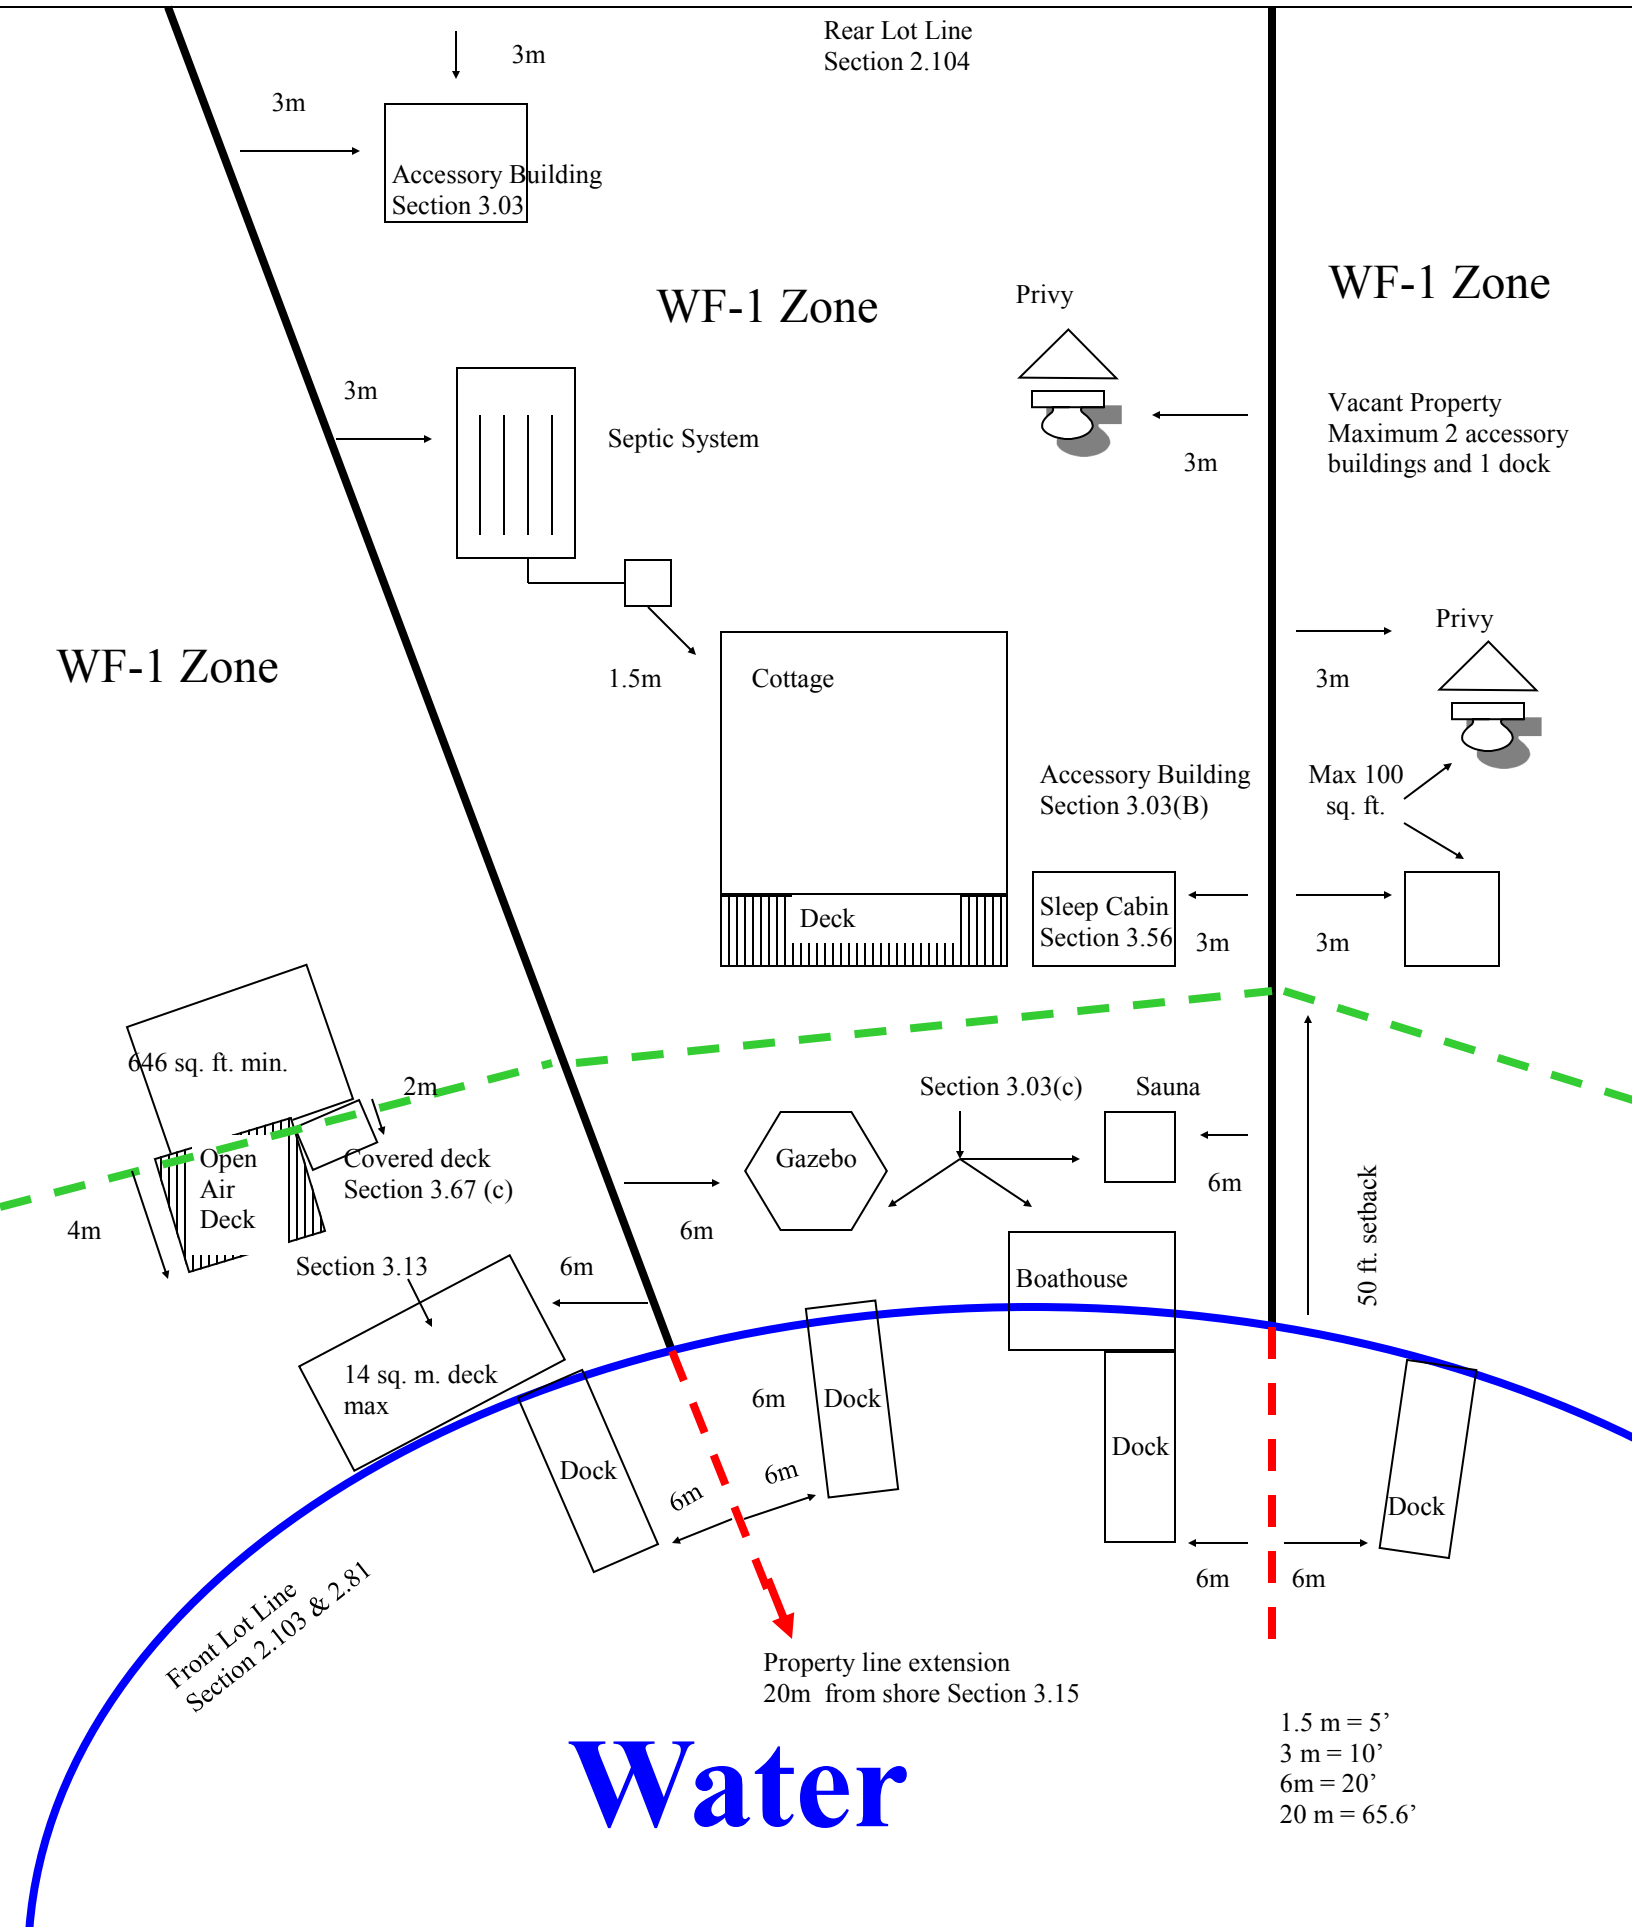

Accessory Building
Section 3.03

Septic System

Cottage

Deck

Sleep Cabin
Section 3.56

Accessory Building
Section 3.03(B)

Sauna

Gazebo

Boathouse

Dock

Dock

Dock

Dock

646 sq. ft. min.
Open Air Deck

Covered deck
Section 3.67 (c)

Section 3.13

14 sq. m. deck max

Front Lot Line
Section 2.103 & 2.81