


# Zoning By-Law 07-2018

## Setbacks with Section References

### Sample Diagram

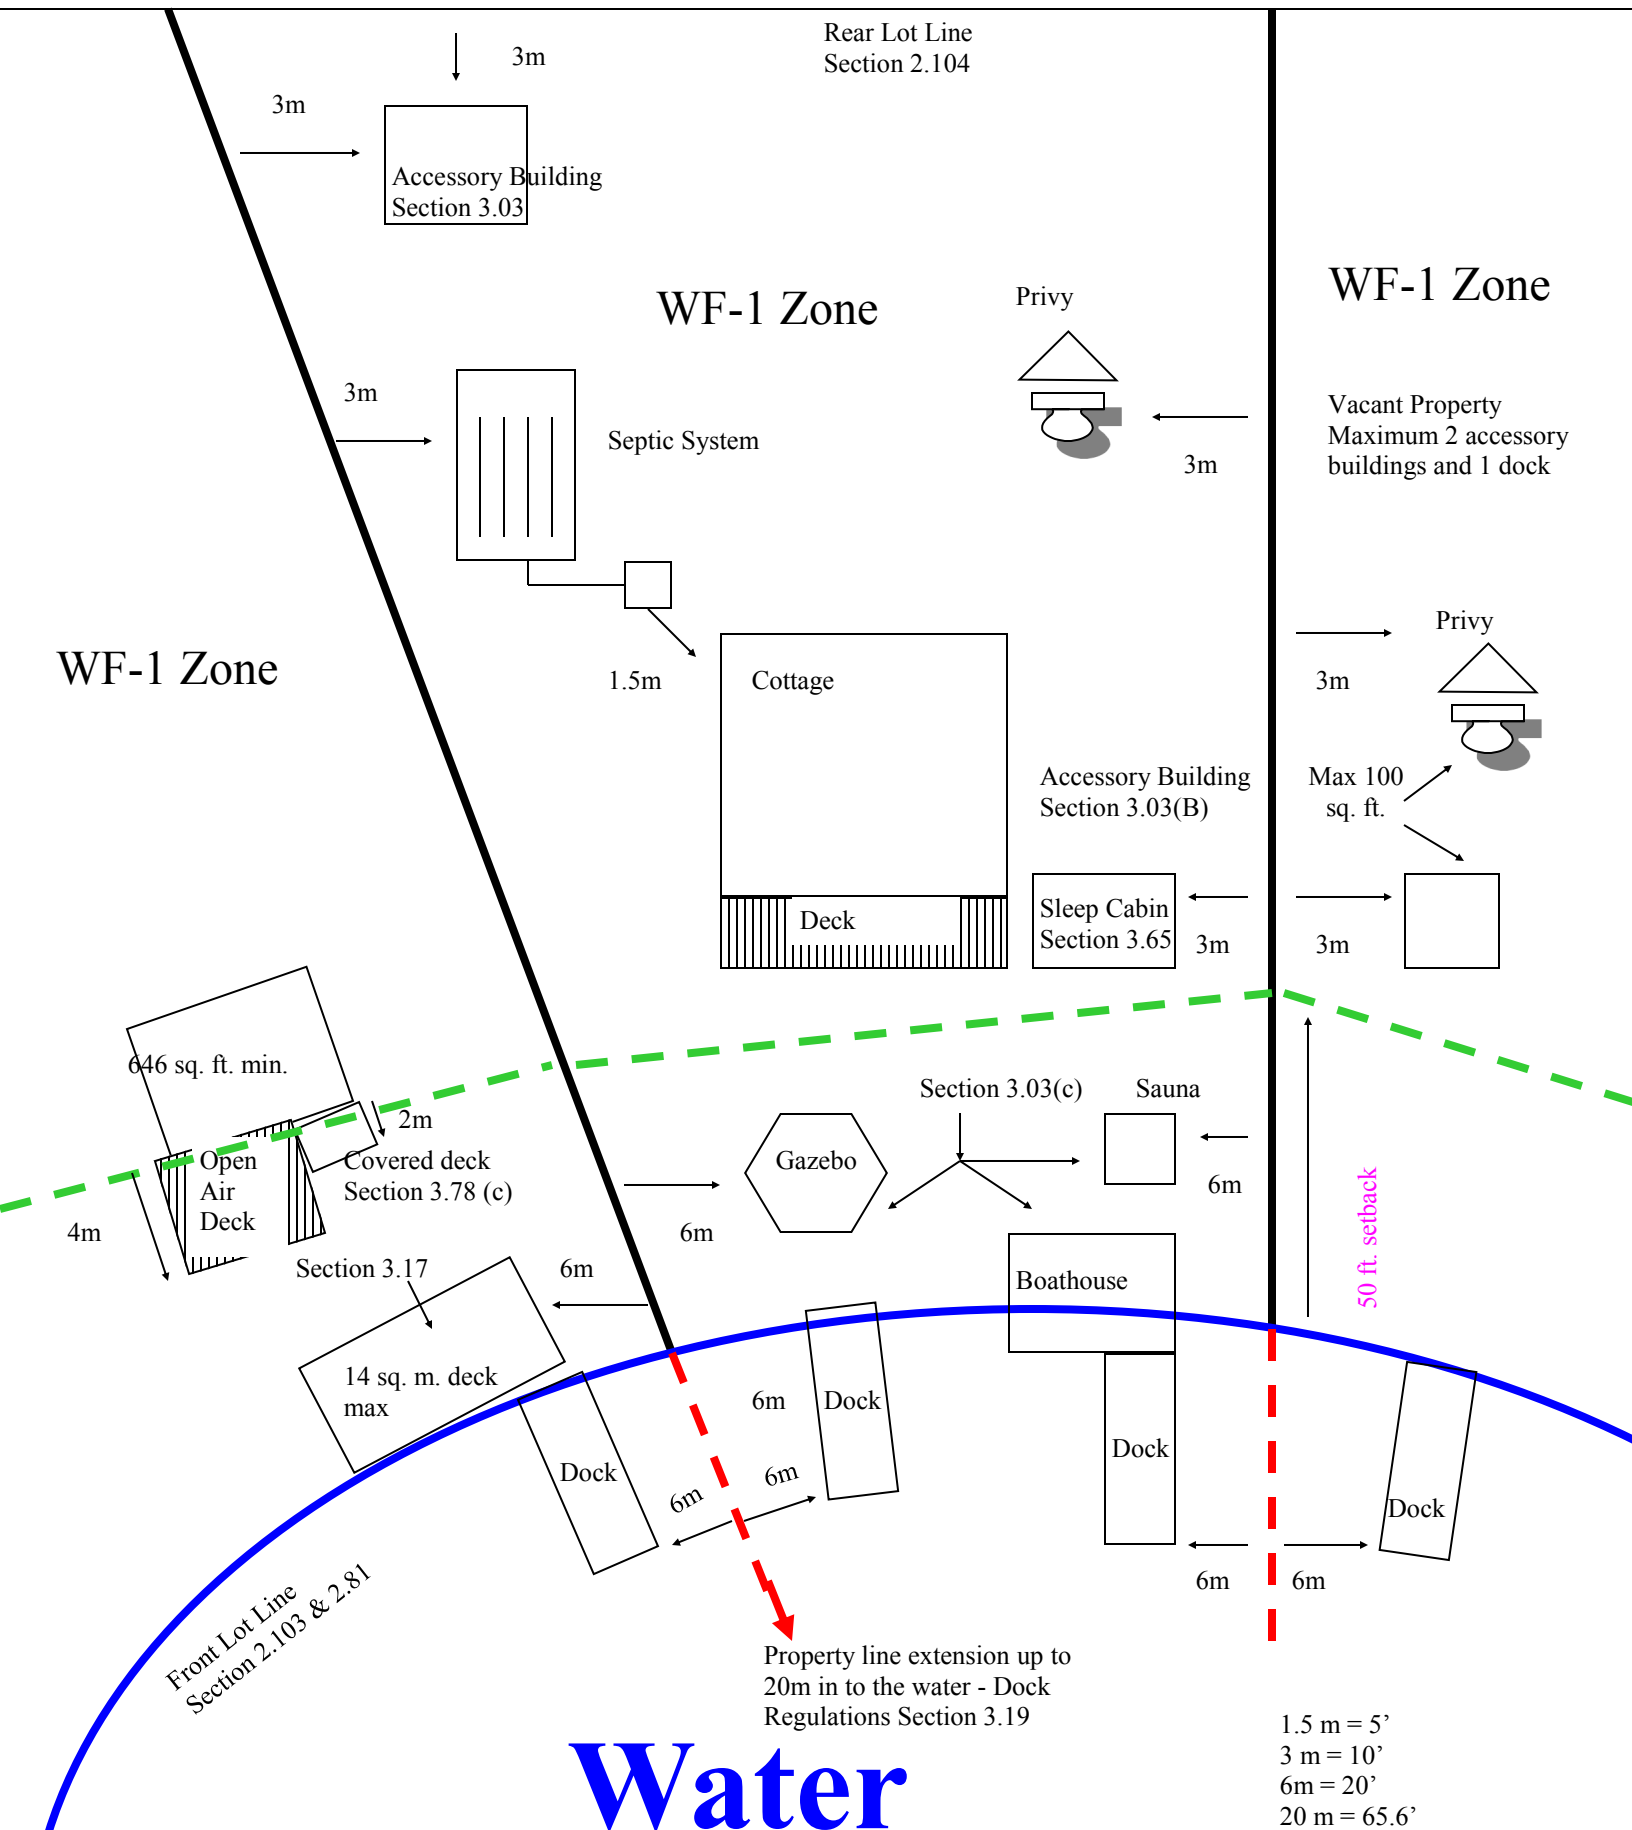

Accessory Building  
Section 3.03

Septic System

Cottage

Deck

Sleep Cabin  
Section 3.65

Accessory Building  
Section 3.03(B)

Boathouse

Dock

Max 100  
sq. ft.

Dock

646 sq. ft. min.  
Open Air Deck  
4m

Covered deck  
Section 3.78 (c)  
2m

14 sq. m. deck  
max  
Section 3.17

Gazebo

Section 3.03(c) Sauna

Sauna

Front Lot Line  
Section 2.103 & 2.81